

Ferndale Preserve- 19220 CR# 455, Ferndale FL. 34715

- 1.01 SCOPE OF WORK: Provide all labor, materials, equipment, fuel and other incidental costs and supervision necessary to furnish, deliver and install a new vehicle entry gates (2 arm) at Ferndale Preserve- 19220 CR# 455 Ferndale, FL. All work shall be in strict compliance with the attached contract drawings.

Misc. Items to be noted:

- Entry gate to match similar installation at the Green Mountain Scenic Overlook & Trailhead located 20700 CR 455 Ferndale, FL 34715.(see photos 1,2,&3)
- See attached drawings and photos.
- No substitutions permitted.
- Painting to be done by County.
- Final location of entry gate to be determined by Parks & Trails Division.

- 1.02 FIELD CONDITIONS: Verify and coordinate all work to field locations and dimensions.

1.03 SUBMITTALS:

- A. All submittals to be approved by Parks & Trails Division prior to contractor delivering materials to site.

3.01 WORKMANSHIP:

- A. All work and materials are subject to the approval of the County.
- B. All work described herein shall be installed by qualified tradesman.
- C. The County will review each installation to determine compliance, prior to final acceptance of the work.

3.2 ACCEPTANCE:

- A. The County will review each installation to determine compliance with plans, prior to final acceptance of the work.


3.3 CLEANING:

- A. Perform cleaning during installation of the work and upon completion of the work. Remove from site all excess materials, soil, debris and equipment.

12X12 PTP POST,
TYP.

CURB & GUTTER,
SEE CIVIL PLANS

3X8 PTP FRAME,
TYP.

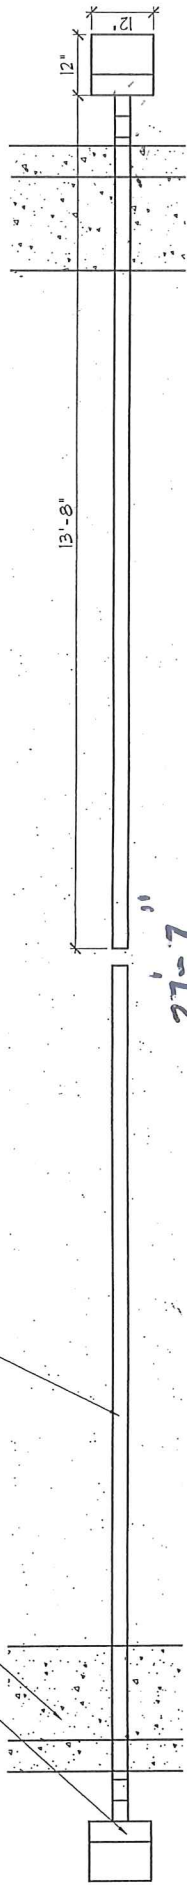

PLAN

1/4" GALV. STEEL BANDS,
WELD 1/4" HOOP TO RECEIVE
CHAIN & LOCK, LOCK AND
CHAIN PROVIDED BY OWNER

3X8 PTP FRAME,
TYP.

12X12 PTP POST,
TYP.

1/4" GALV. STEEL
PLATE BRACE,
TYP.

MAX OPENING

CUT RADIUS, FROM
8X12 PTP STOCK

SUPER HEAVY DUTY
WELD-ON PIVOT HINGE,
TYP

1/4" GALV. STEEL
BAND

NOTE:
ALL HARDWARE SHALL
BE GALVANIZED.

SQ. CONCRETE
FOOTER TO 3000 PSI

COMPACTED
SUBGRADE TO 98%
MOD., PROCTOR,
T-150


ELEVATION

1 VEHICULAR EXIT GATE

SD-1

GREEN MOUNTAIN SCENIC OVERLOOK




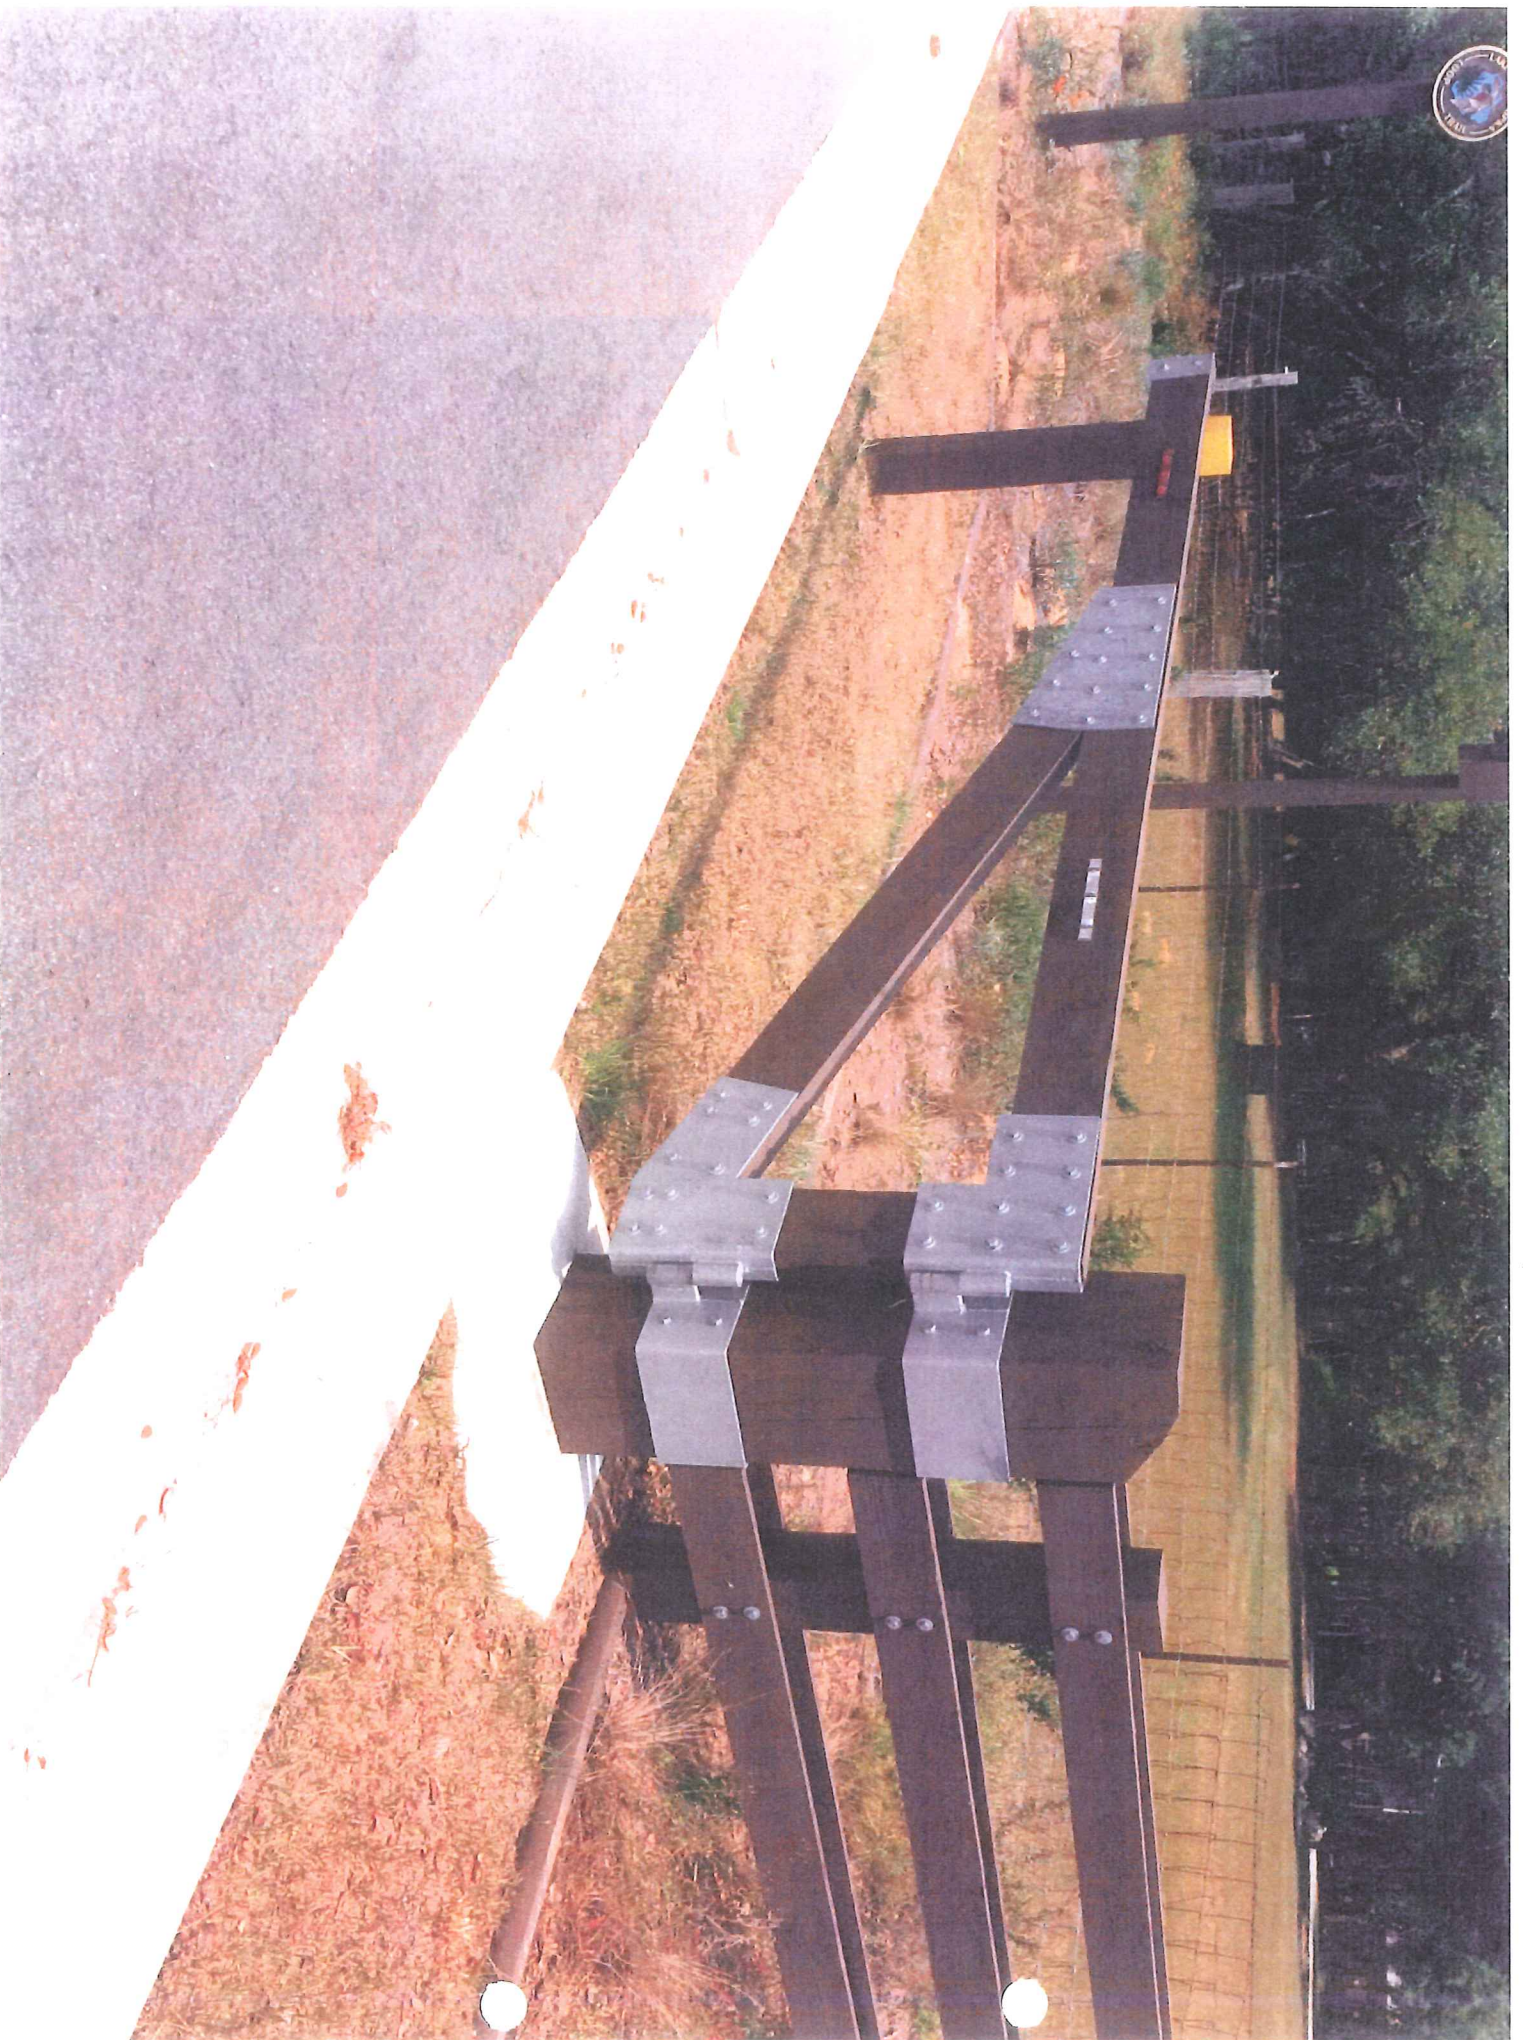

GREEN MOUNTAIN OVERLOOK : TDA114EAN



GREEN MOUNTAIN SCENIC OVERLOOK

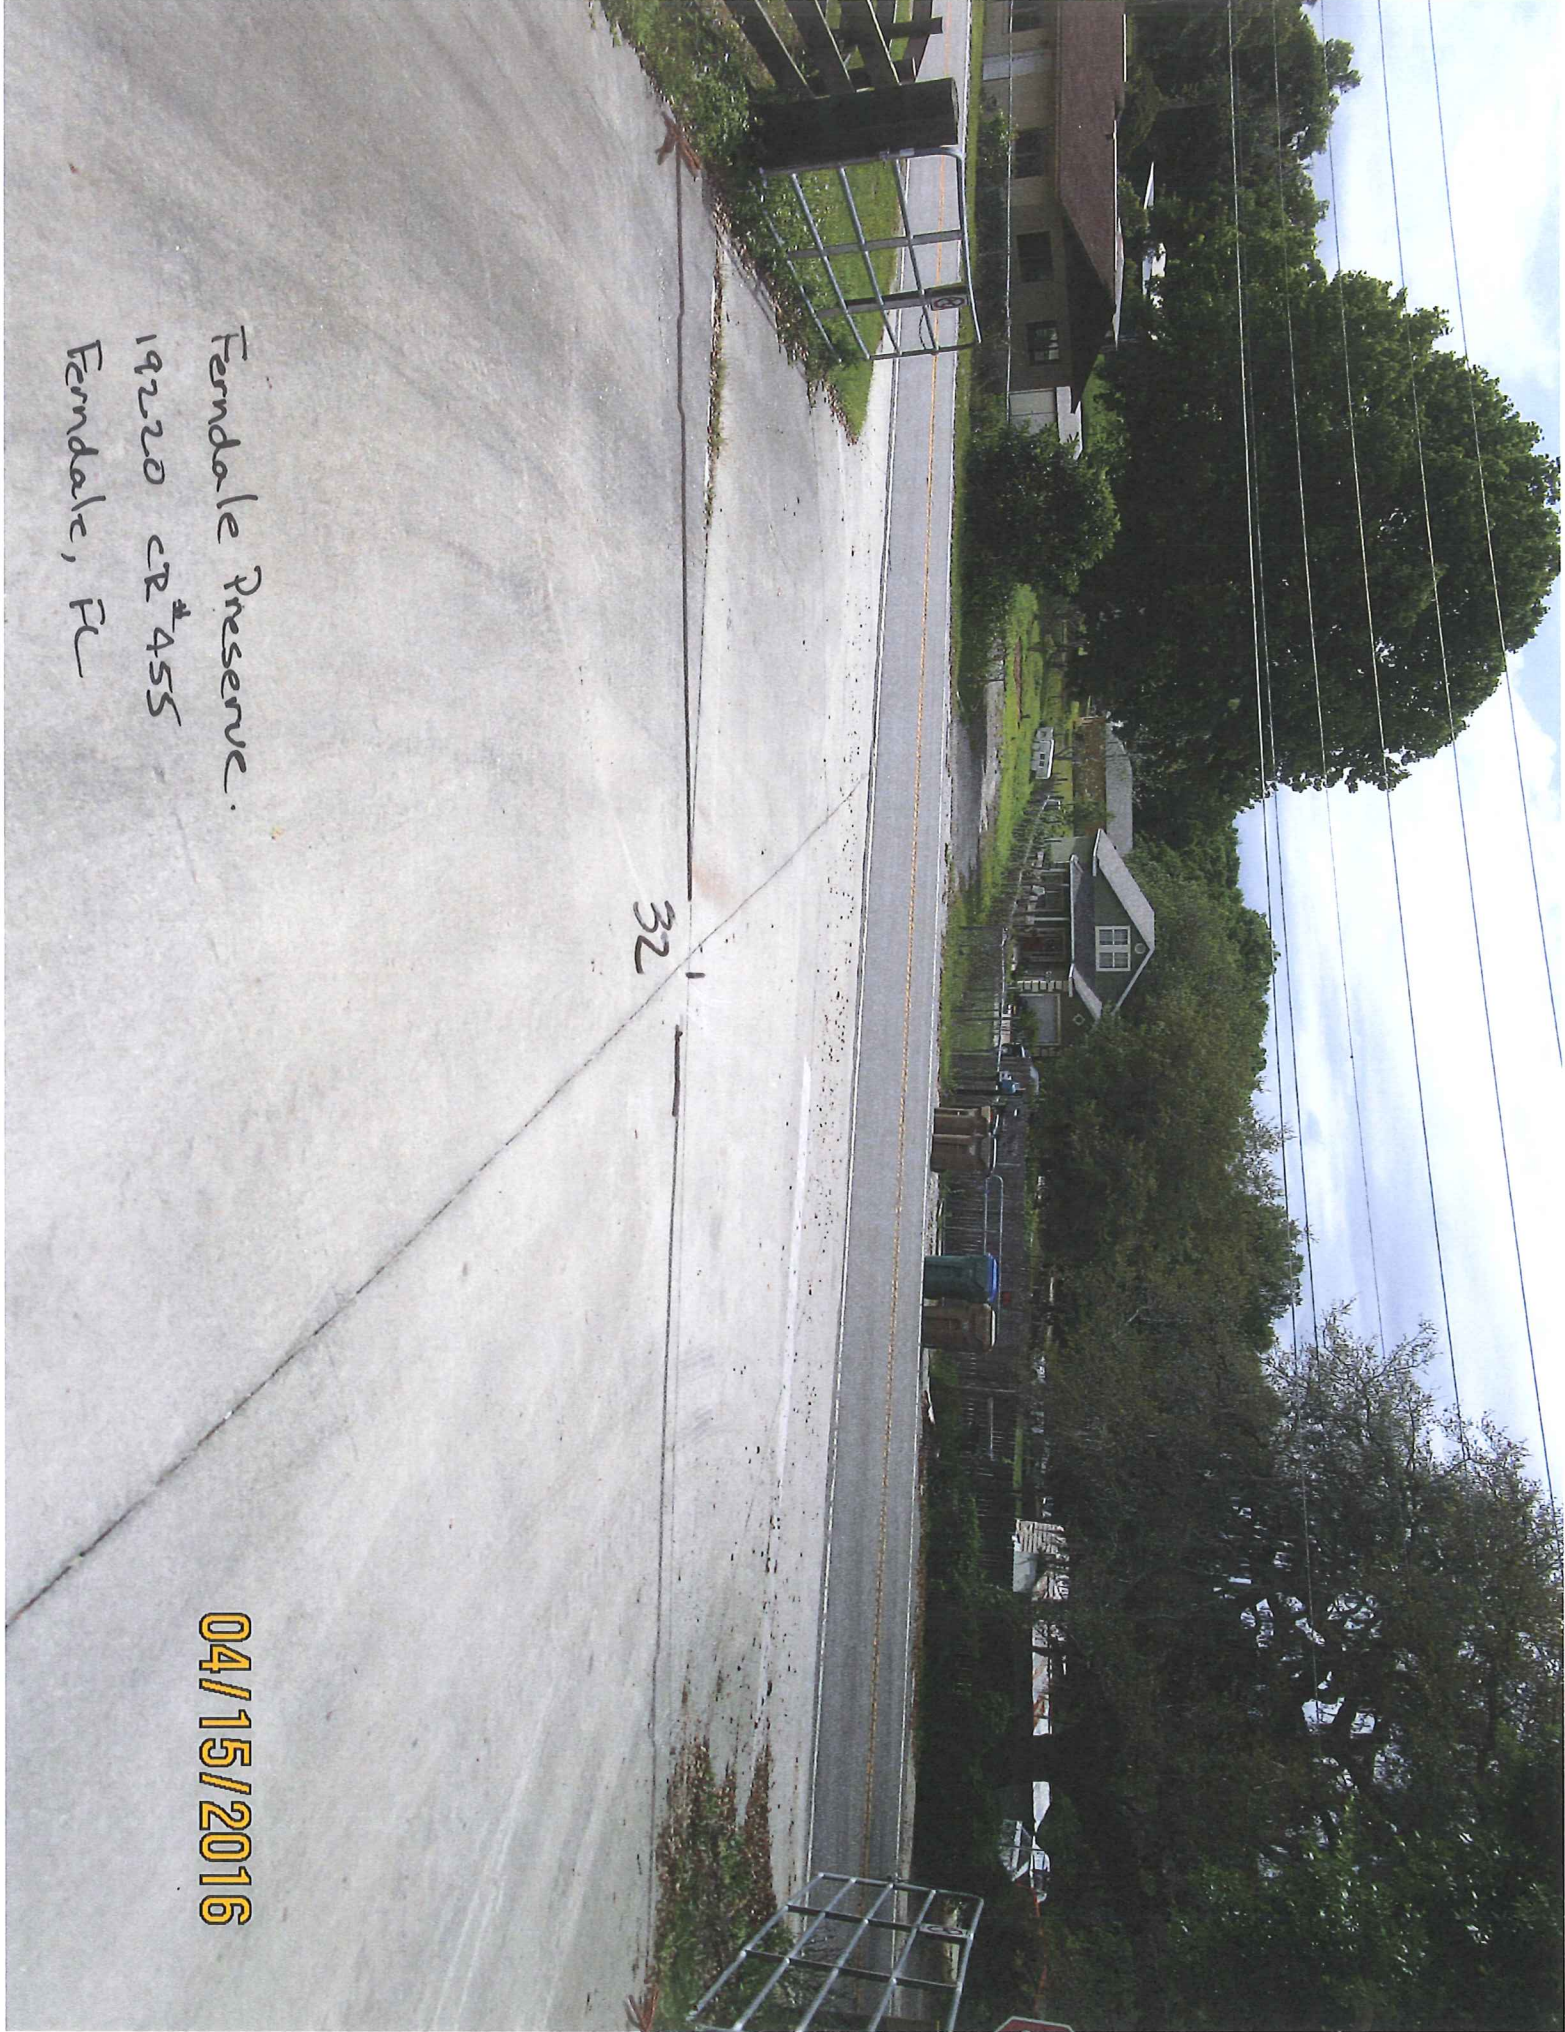

32

Ferndale Preserve.
19220 CR #455
Ferndale, FL

04/15/2016